





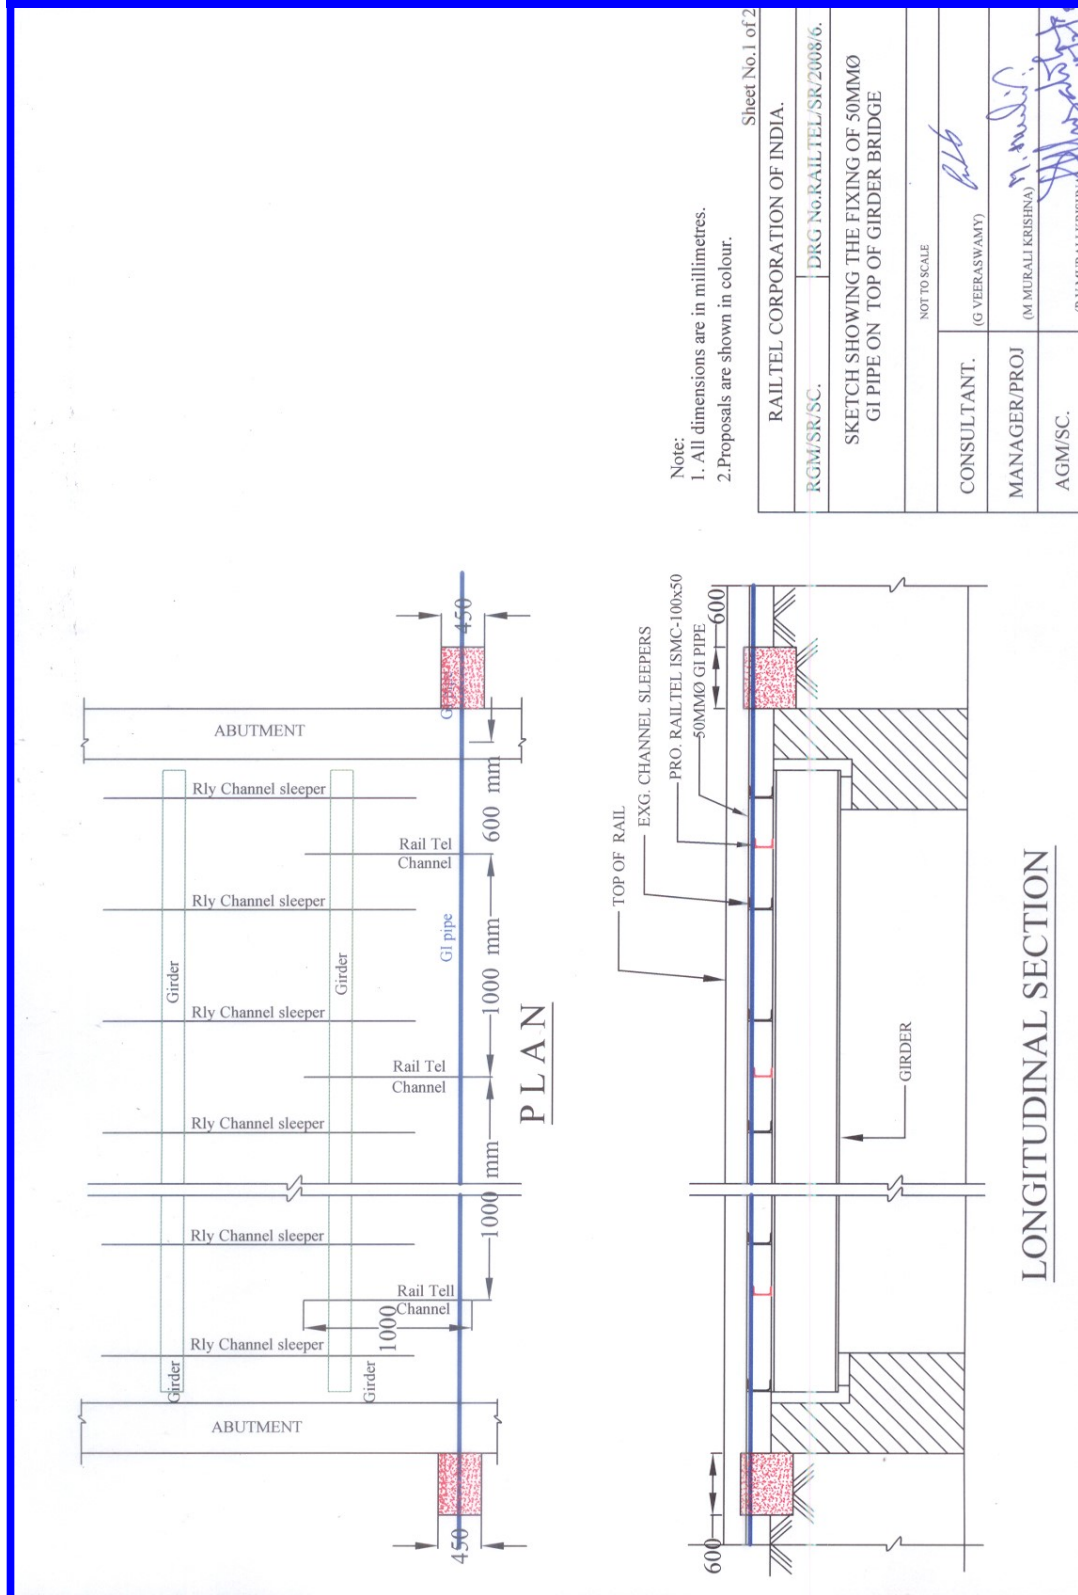


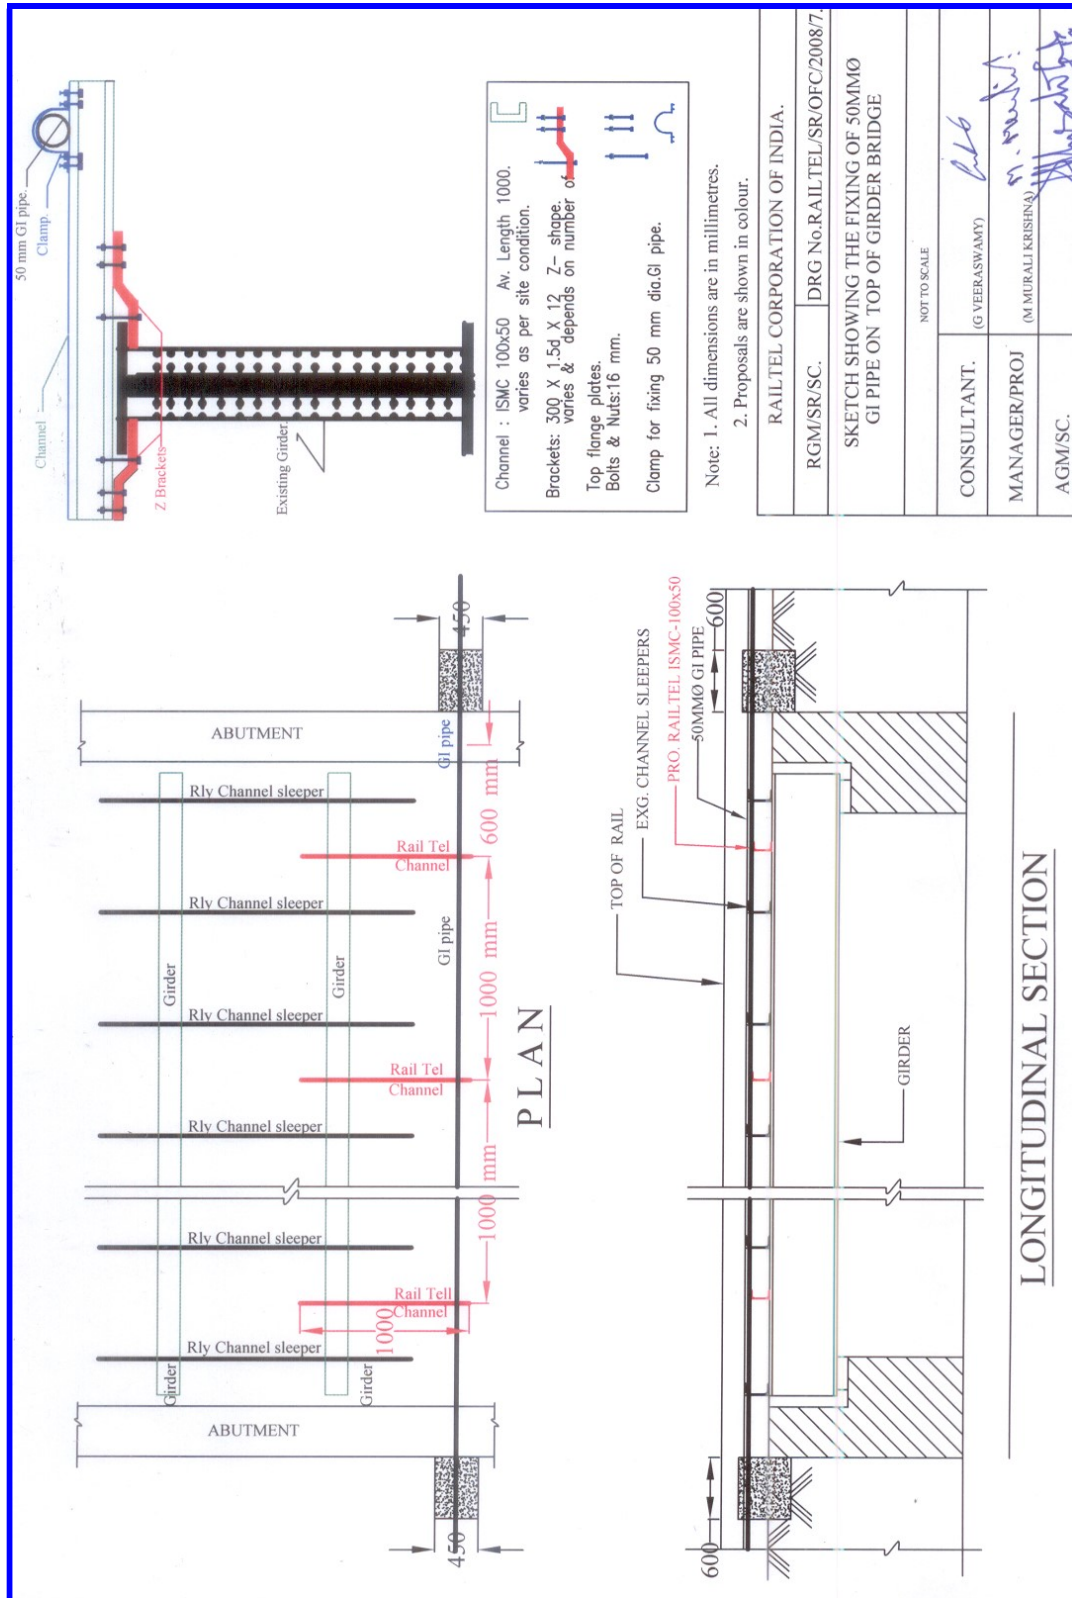


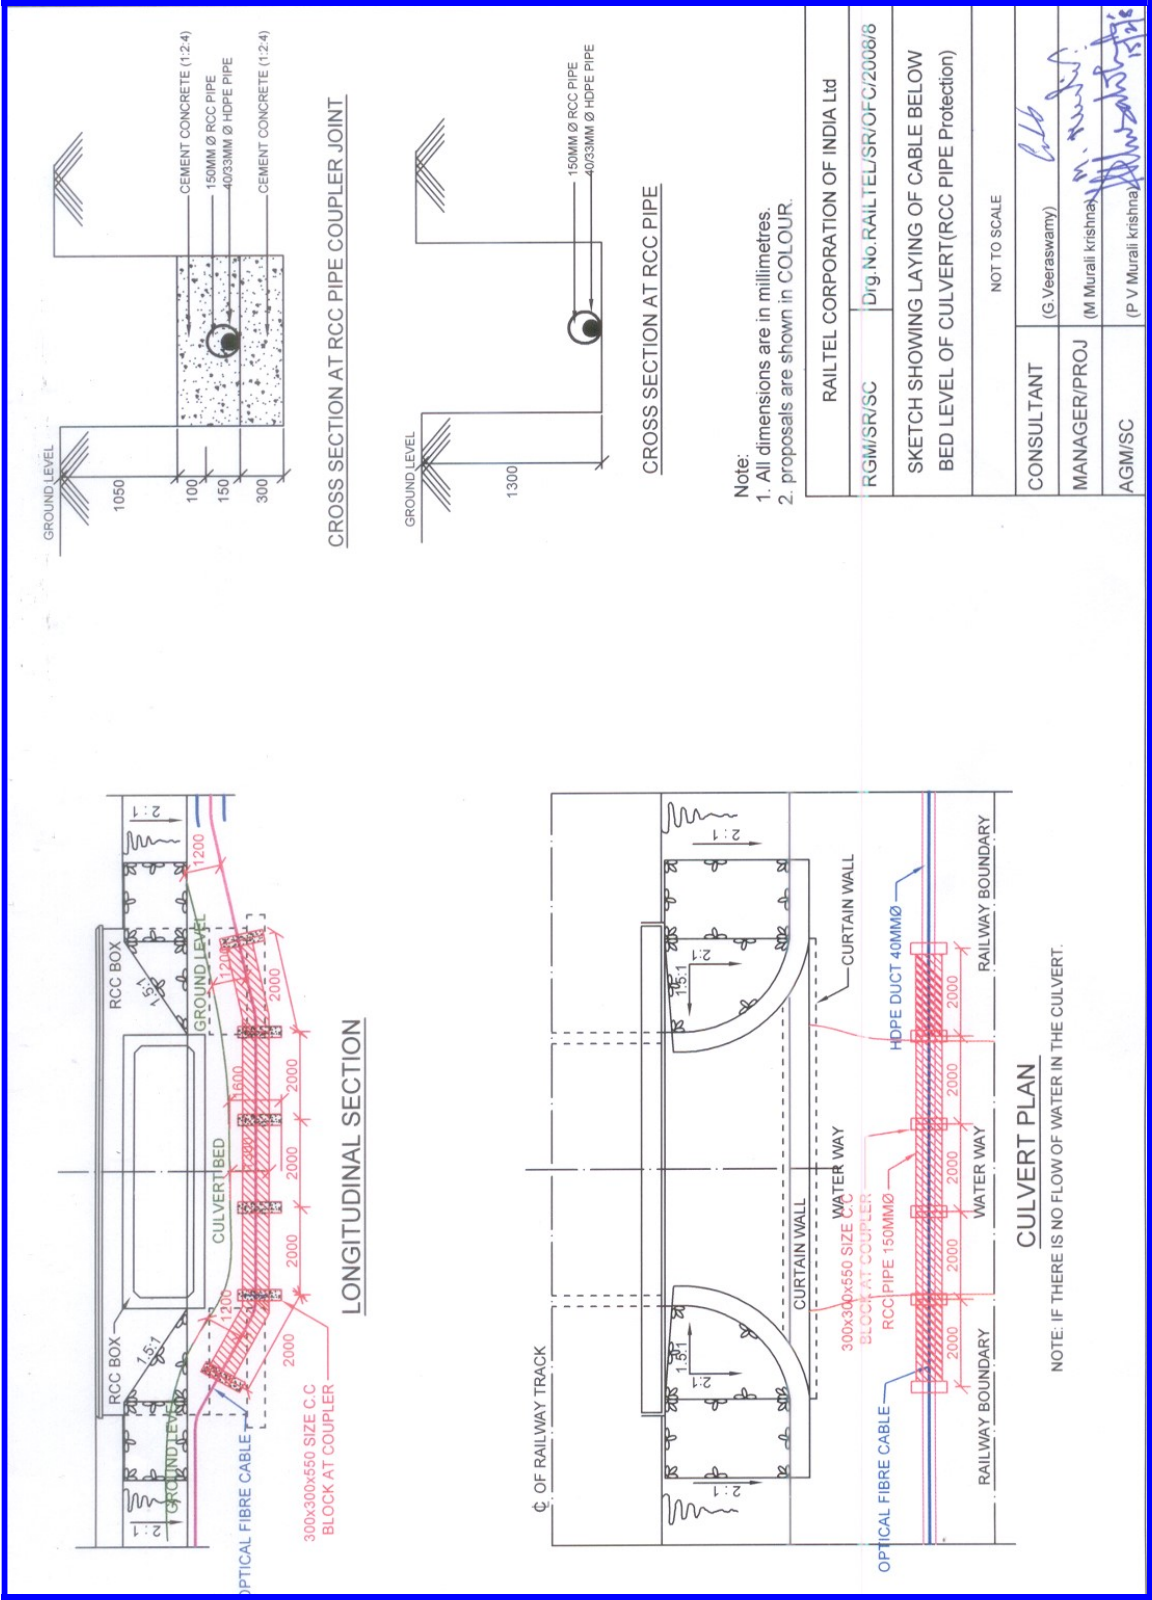


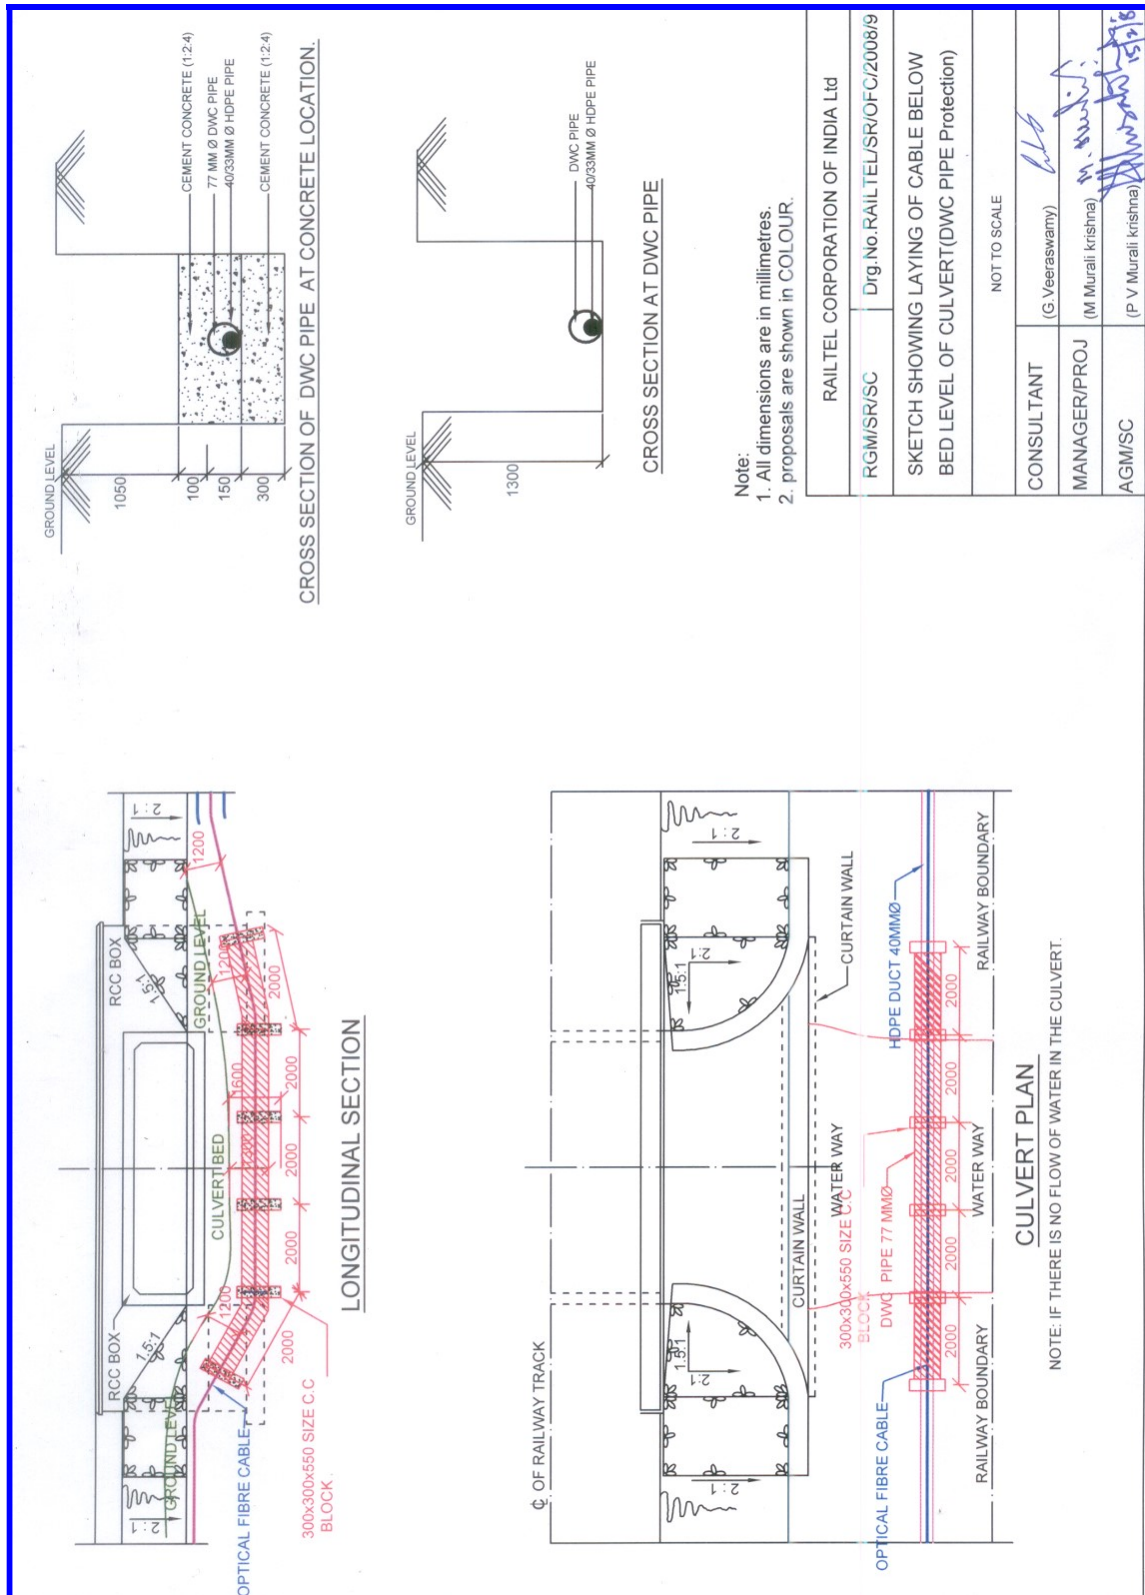





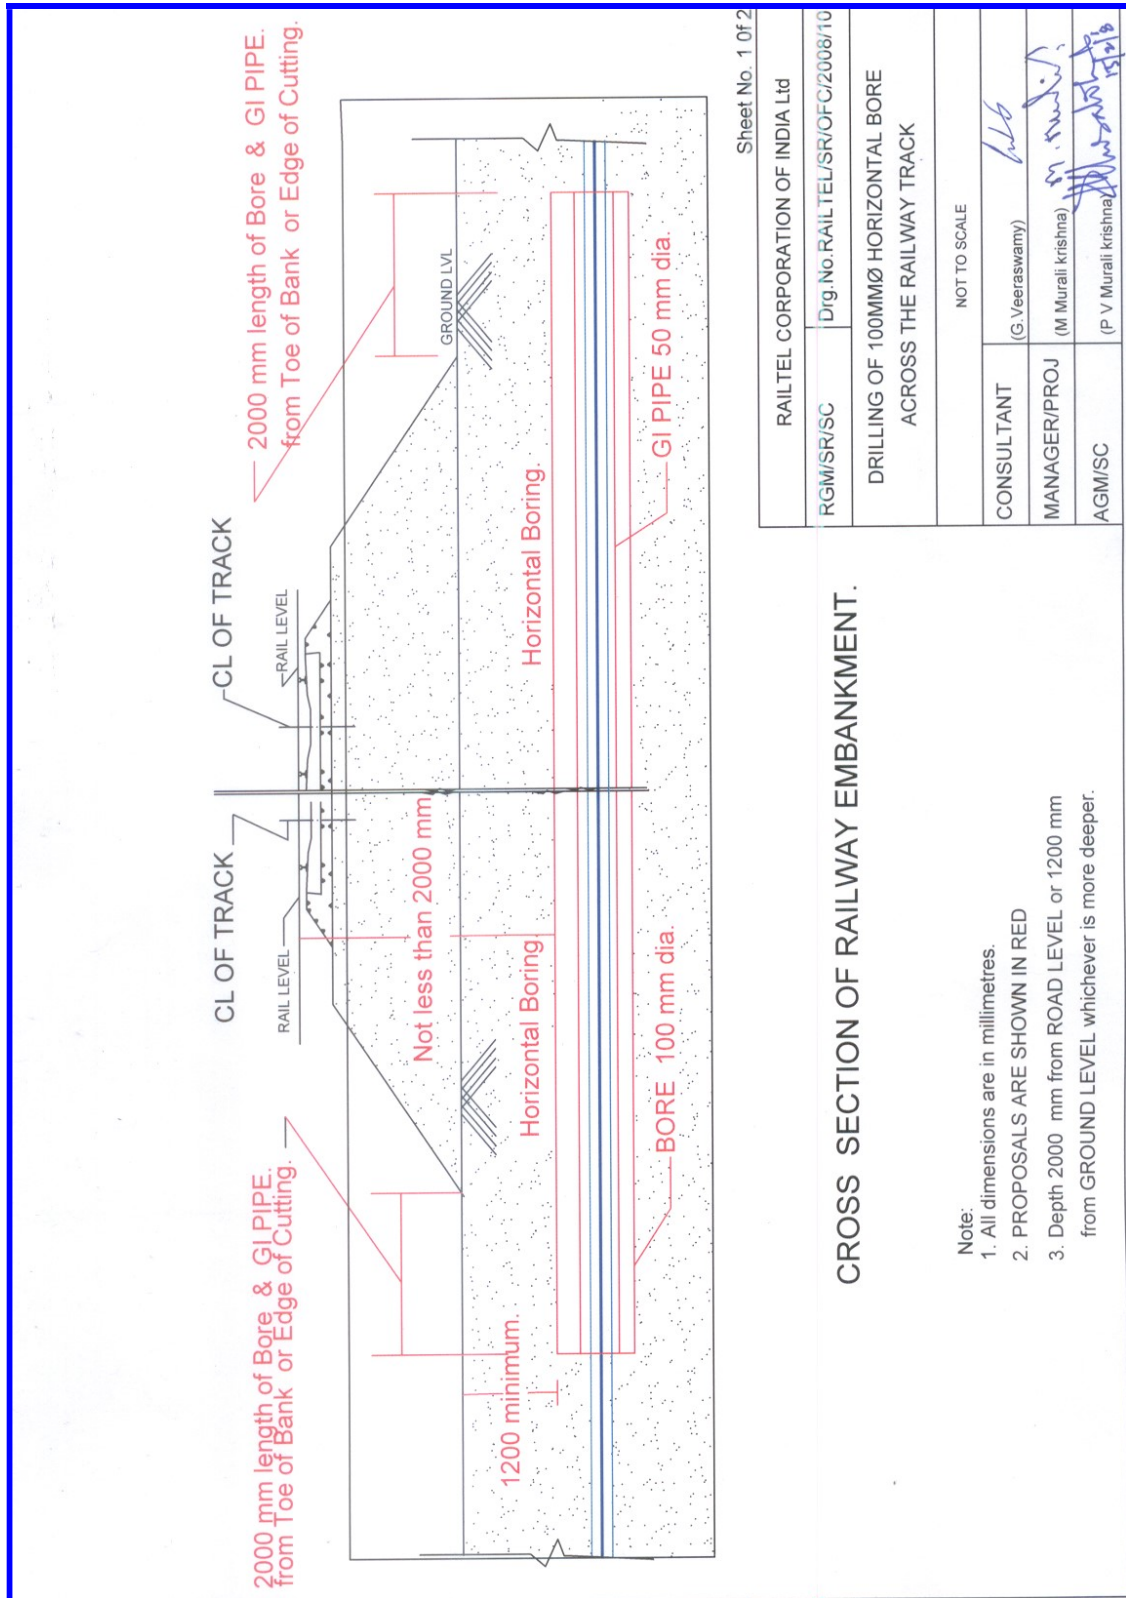

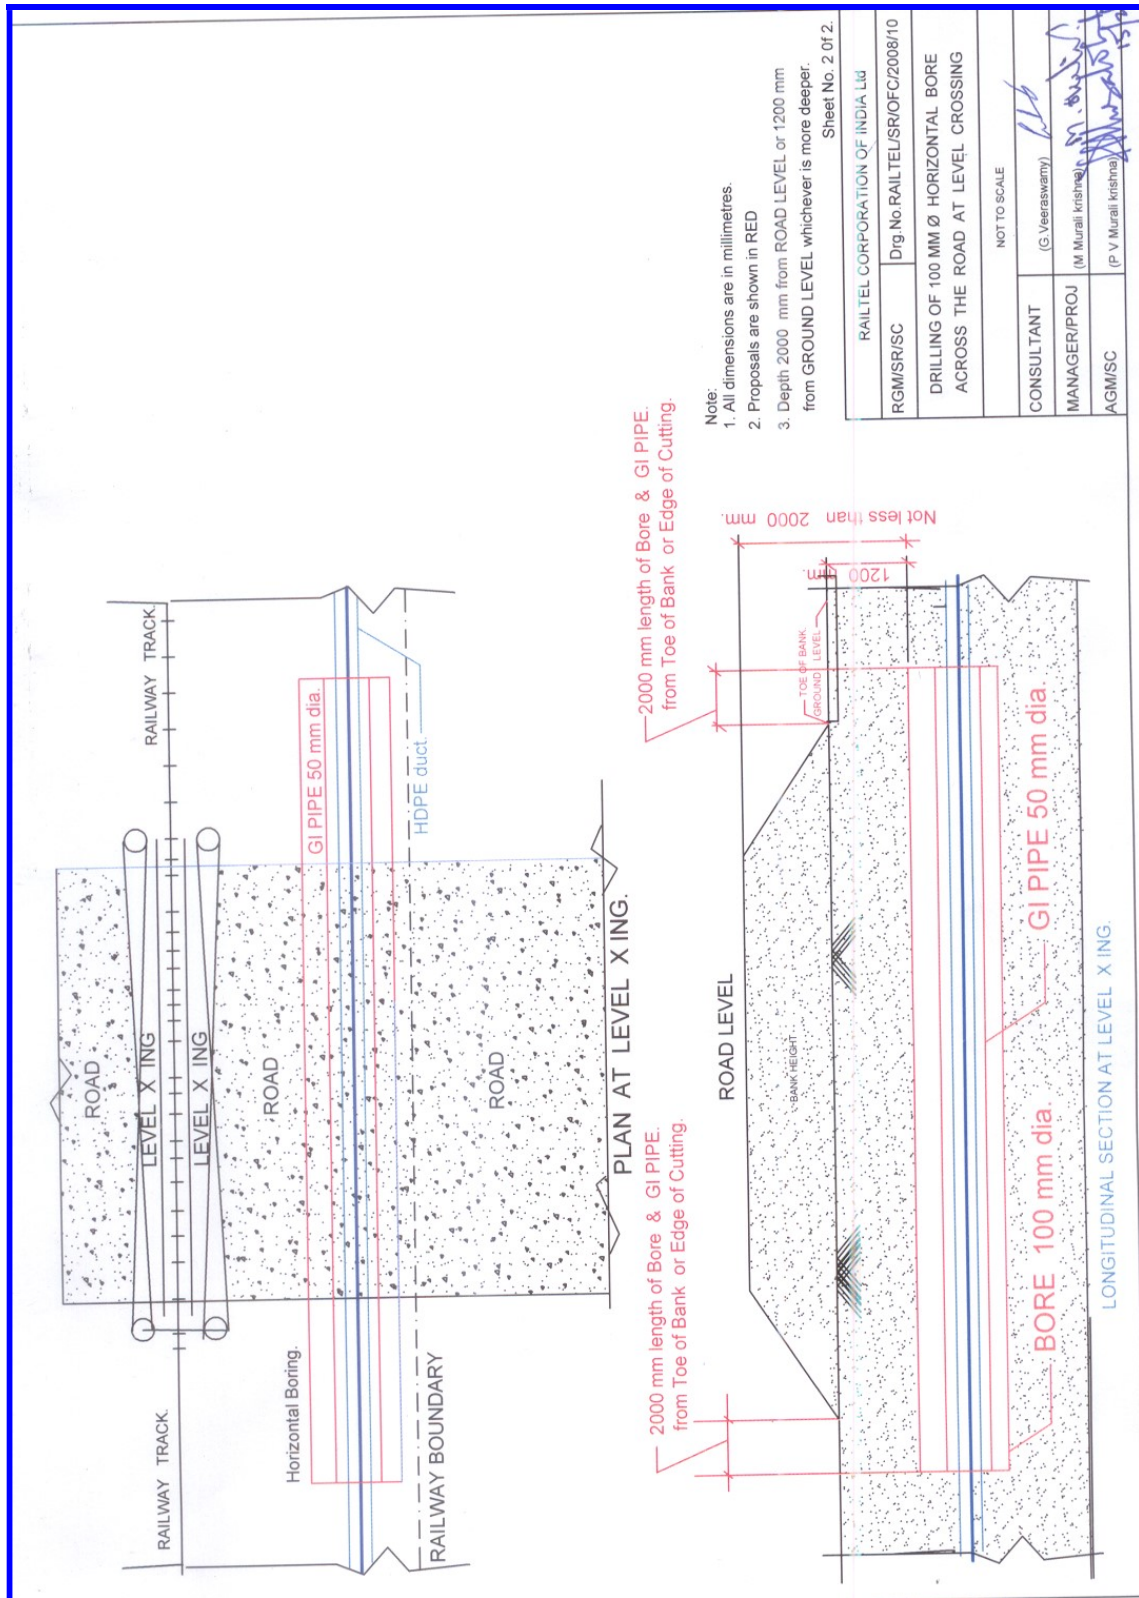

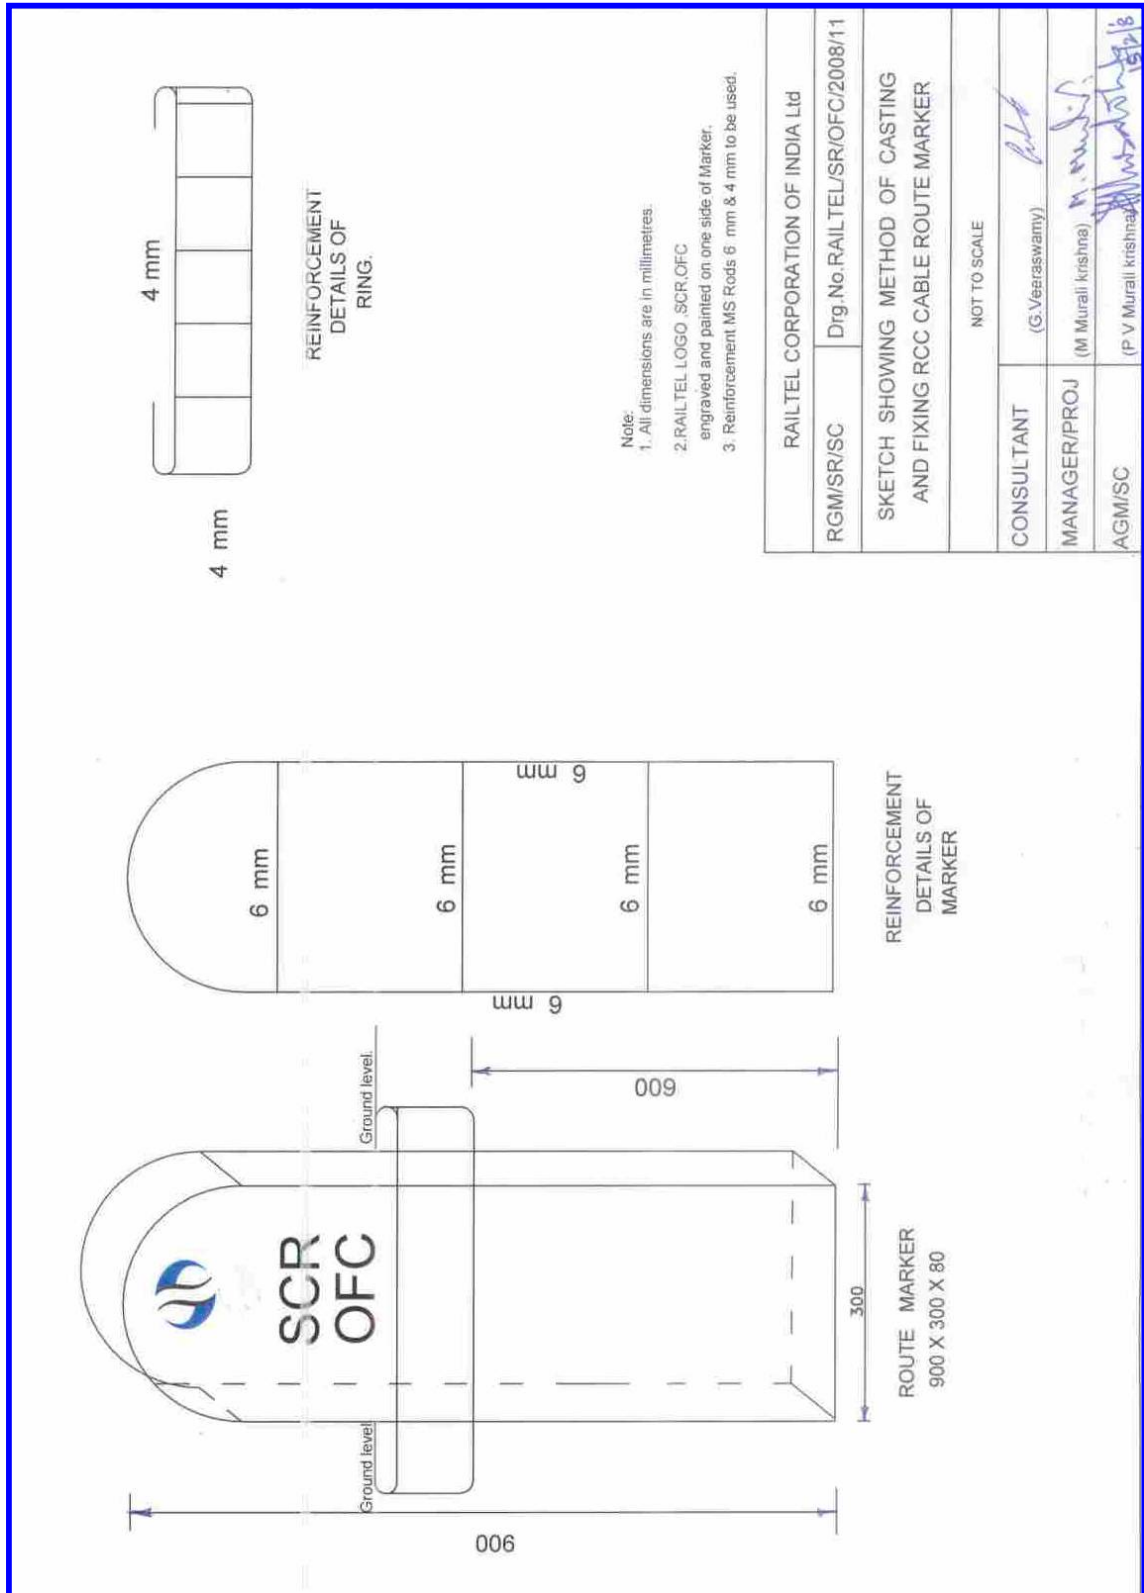

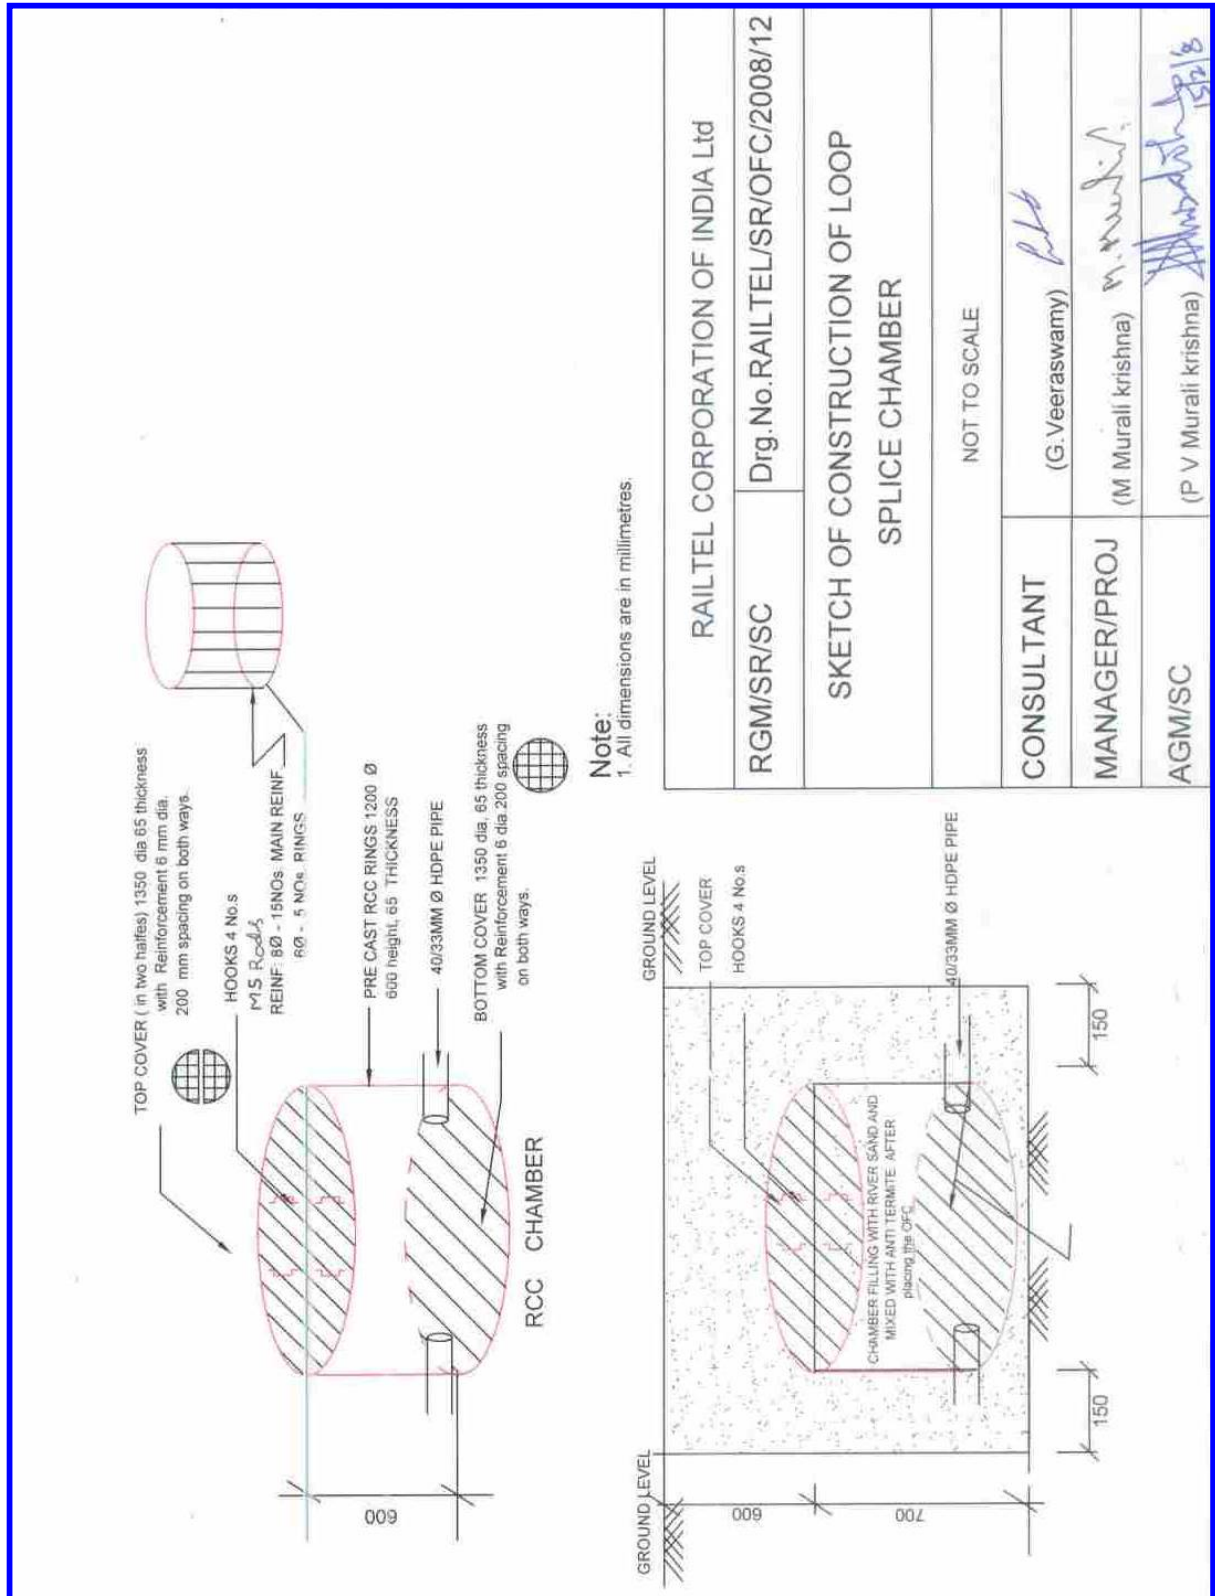

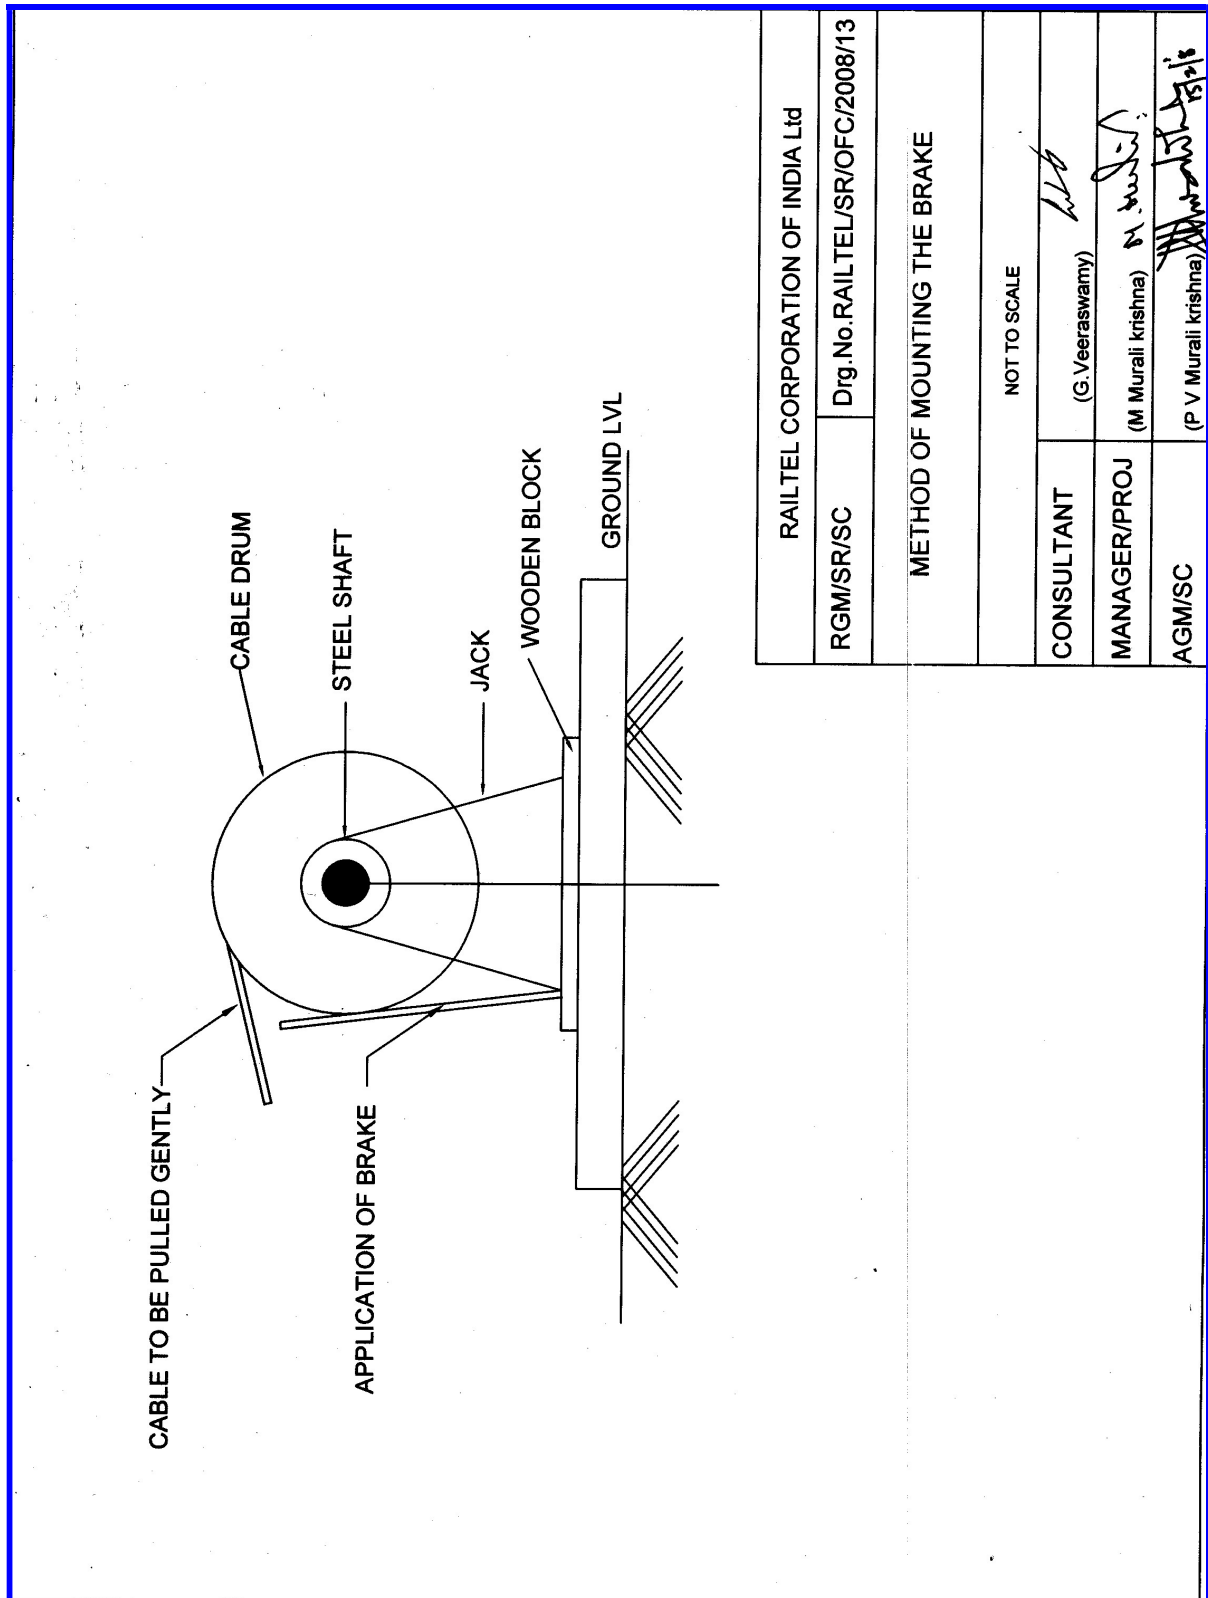

Any other drawings not available in tender document can be obtained from RailTel Engineer-In-Charge.